



SITE - Masterplan

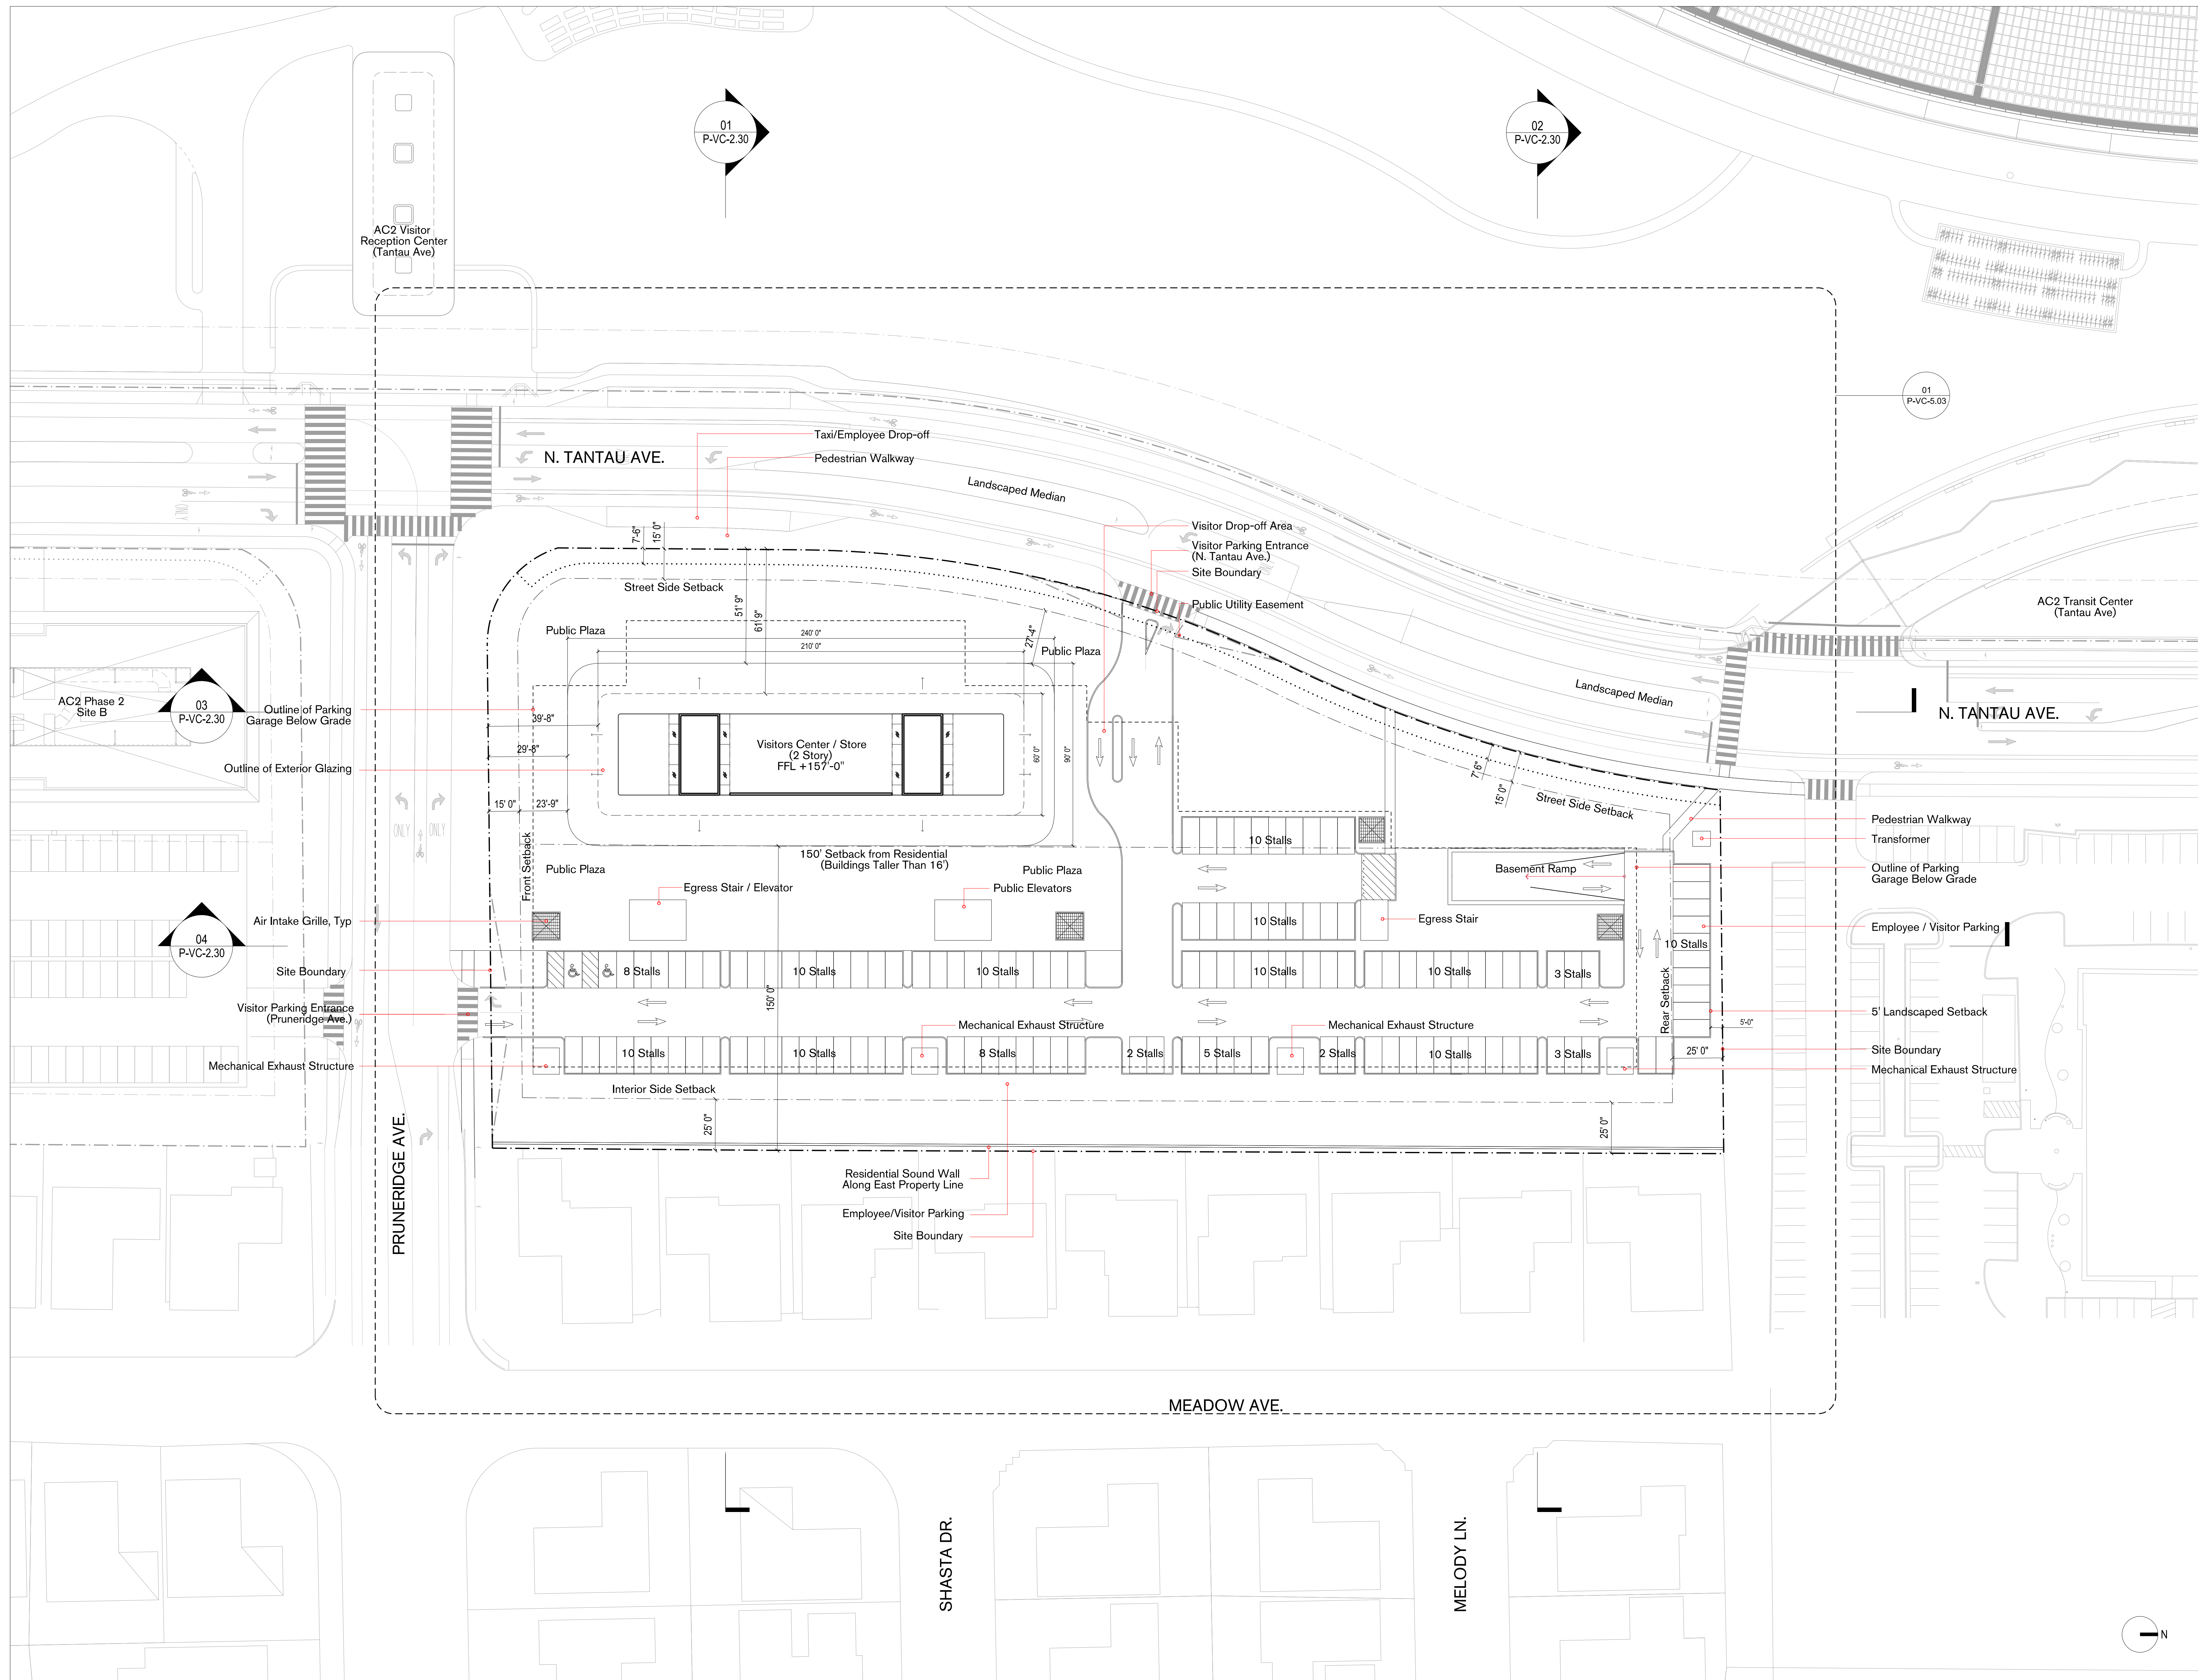

General Notes
 1. Do not scale drawings. Dimensions govern.
 2. All dimensions are in feet and inches unless noted otherwise.
 3. All dimensions shall be verified on site before proceeding with the work.
 4. Foster + Partners shall be notified in writing of any discrepancies.
 5. Any areas indicated on this sheet are approximate and indicative only.

Rev.	Date	Reason For Issue	Issue	Chk.
02	06/10/2015	Planning - Site & Arch. Review Resubmit 2	JL	
01	04/20/2015	Planning - Site & Arch. Review Resubmit	JL	
00	02/25/2015	Planning - Site & Architectural Review	JL	

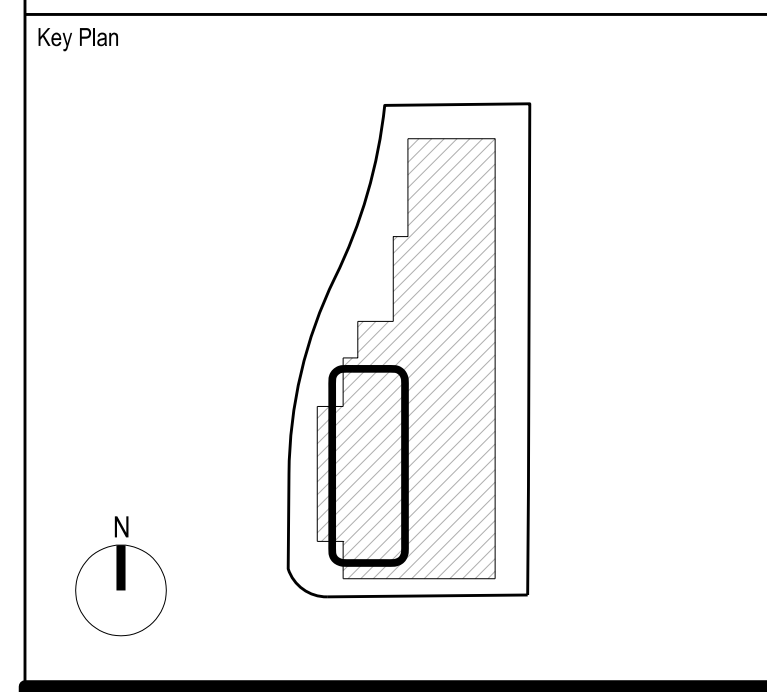

Foster + Partners
 19050 Pruneridge Avenue
 Cupertino, CA 95014
 T +1 (650) 915-2600
 www.fosterpartners.com © Foster + Partners 2015

OLIN
 LANDSCAPE ARCHITECTURE AND URBAN DESIGN
 PUBLIC DESIGN BUILDING SUITE 103
 150 SOUTH PRUNERIDGE AVENUE WEST
 PHILADELPHIA, PA 19104
 TEL: (215) 627-1000 FAX: 215 480-2041
 WWW.OLINPARTNERS.COM
 OLIN PARTNERSHIP, LLC

Luk and Associates
 738 Alfred Nobel Drive
 Hercules, CA 94547
 Phone: (510) 724-3388
 www.lukassociates.com

Client:
 Apple, Inc.


Project:
 Apple Campus 2, Phase 1
 North Tantau Avenue
 Site A
 Visitors Center & Parking

Title:
 Site Plan
 Site A - Proposed

Project No.	Date	Scale at ARCH E1 Size
2193	02/25/2015	1" = 30' (1:360)
Number	Revision	
P-VC-2.20	02	

01 Site Plan - Proposed
 1"=30' (1:360)

General Notes
 1. Do not scale drawings. Dimensions govern.
 2. All dimensions are in feet and inches unless noted otherwise.
 3. All dimensions shall be verified on site before proceeding with the work.
 4. Foster + Partners shall be notified in writing of any discrepancies.
 5. Any areas indicated on this sheet are approximate and indicative only.

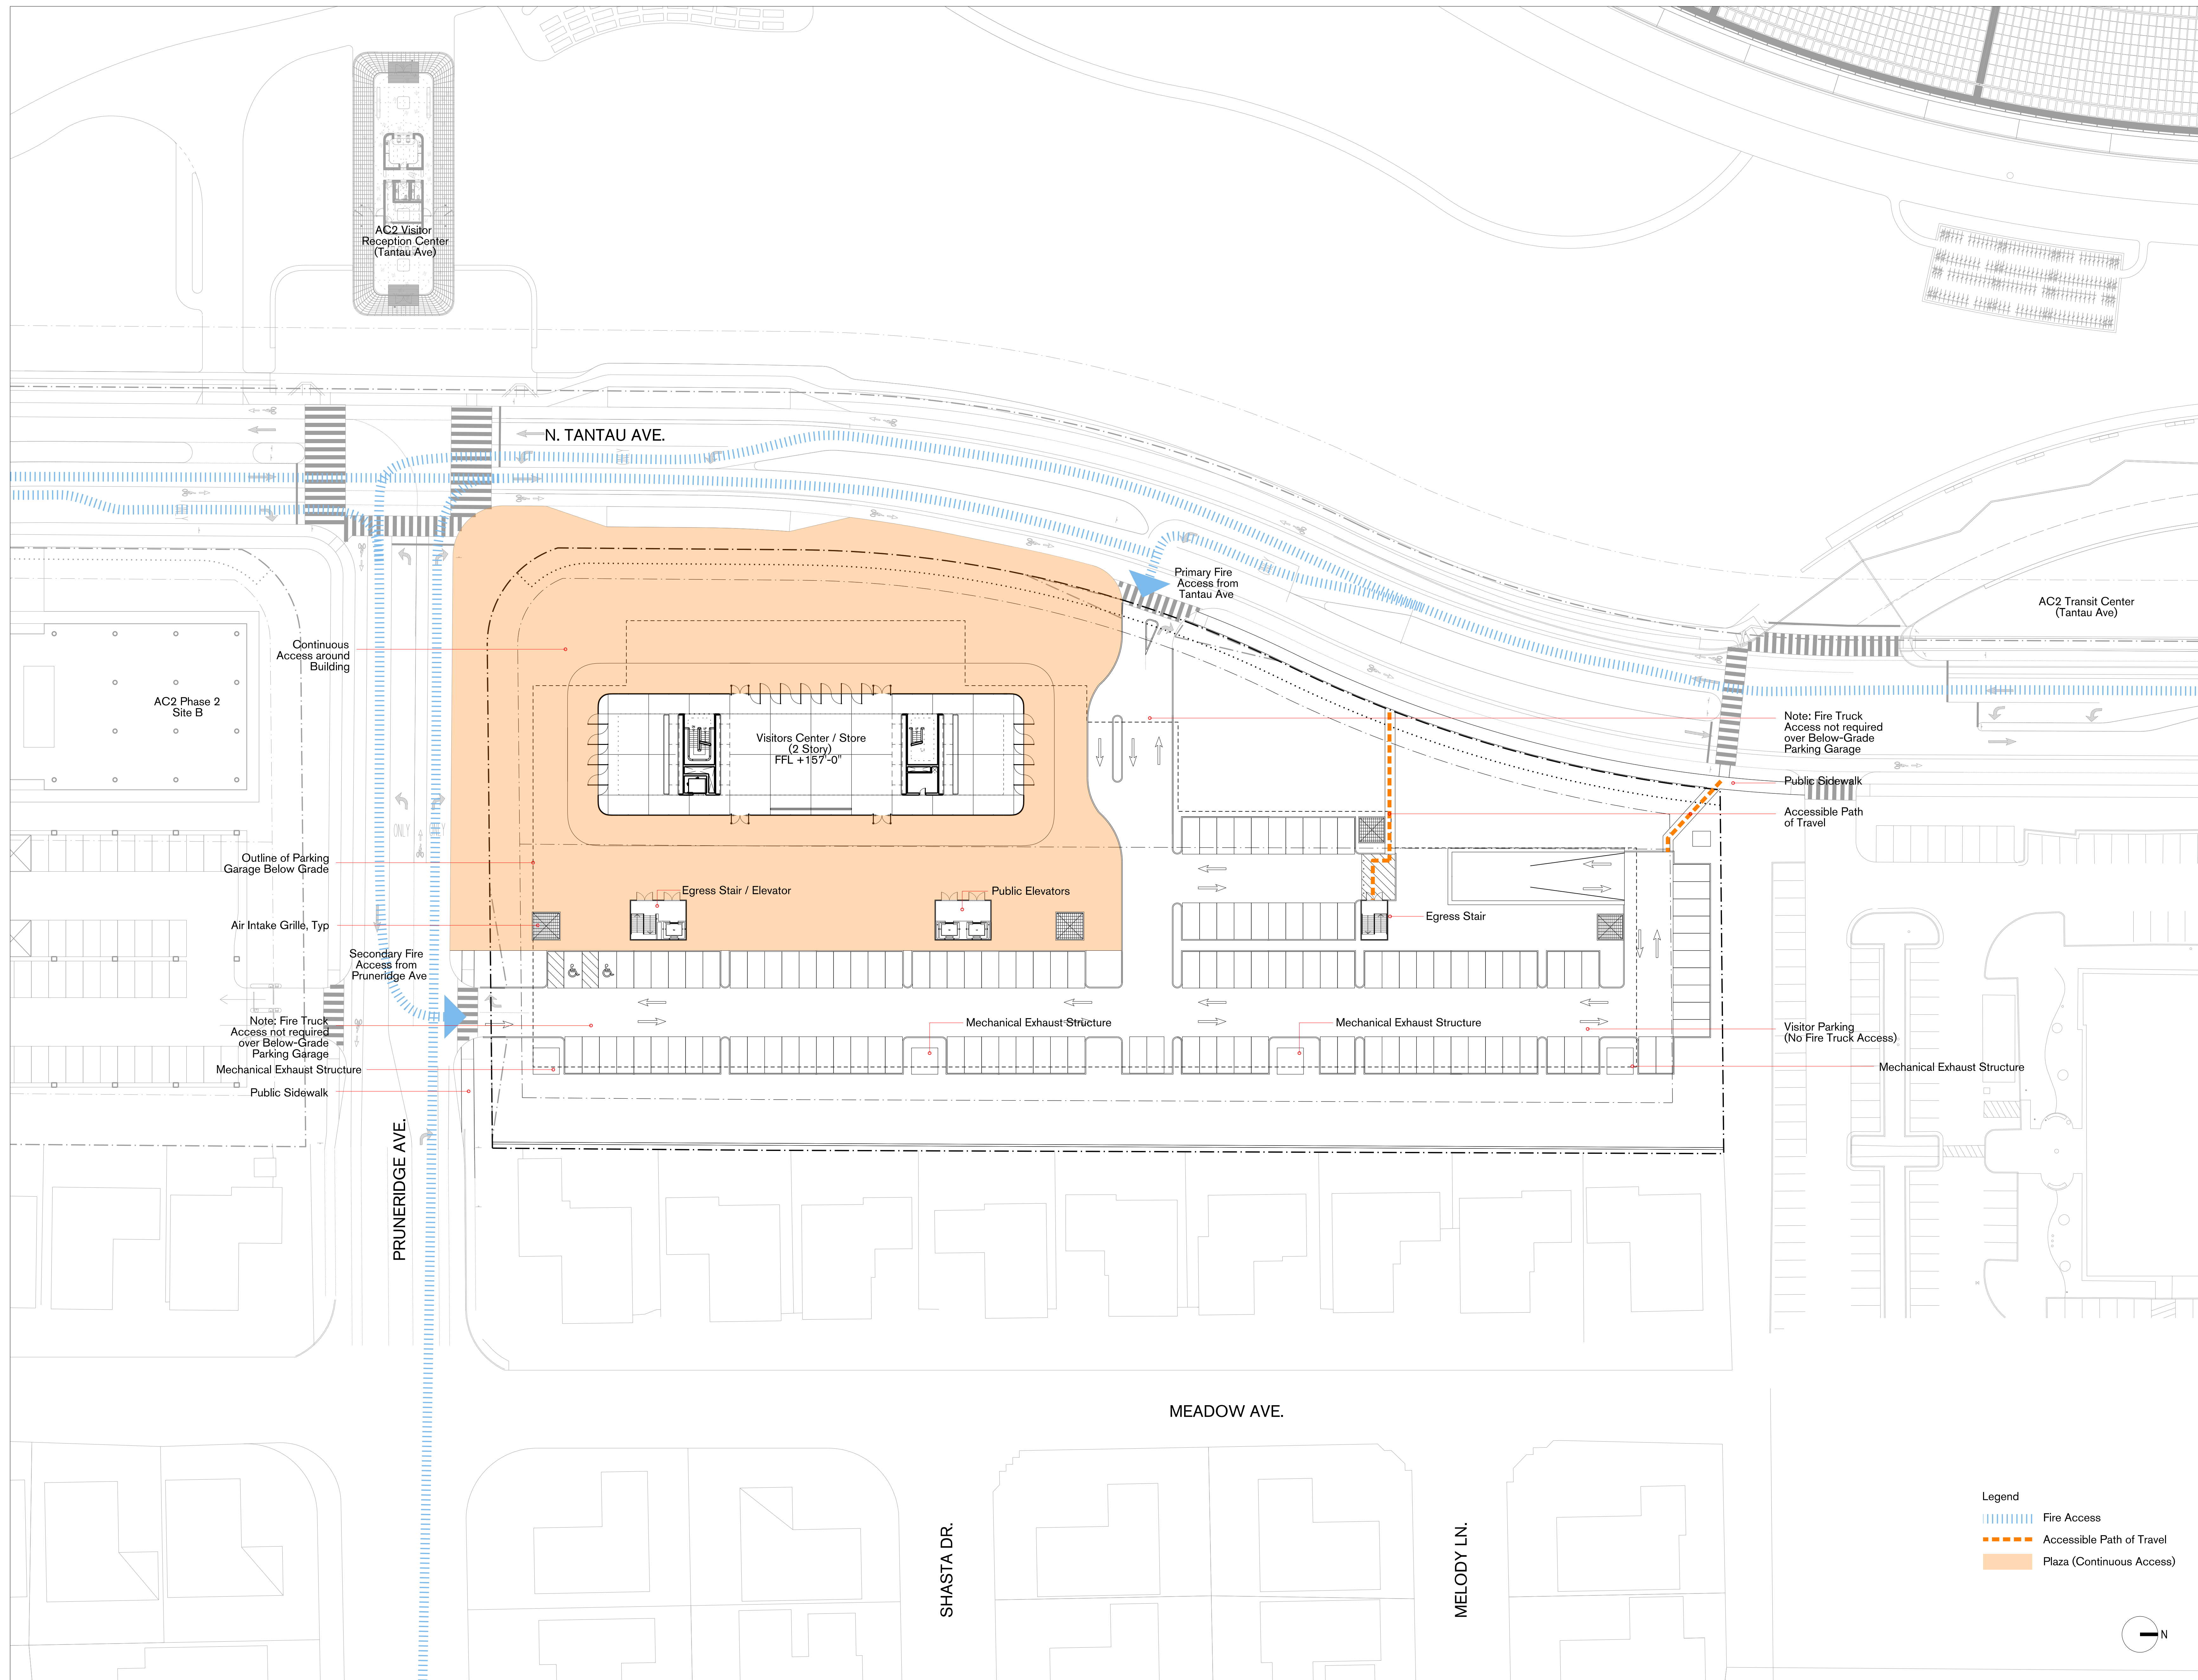

Rev.	Date	Reason For Issue	Issue	CHK.
02	06/10/2015	Planning - Site & Arch. Review Resubmit 2	JL	
01	04/20/2015	Planning - Site & Arch. Review Resubmit	JL	
00	02/25/2015	Planning - Site & Architectural Review	JL	

Key Plan

Foster + Partners
 18050 Pruneridge Avenue
 Cupertino, CA 95014
 T +1 (650) 915-2500
 www.fosterandpartners.com © Foster + Partners 2015

OLIN
 LANDSCAPE ARCHITECTURE AND URBAN DESIGN
 PUBLIC DESIGN BUILDING SUITE 103
 100 SOUTH PRUNERIDGE AVENUE WEST
 PHILADELPHIA, PA 19106
 TEL: (215) 462-1000 FAX: 215 462-0041
 WWW.FOSTERANDPARTNERS.COM
 OLIN PARTNERSHIP, LLC

Luk and Associates
 738 Alfred Nobel Drive
 Hercules, CA 94547
 Phone: (510) 724-3388
 www.lukassociates.com

Client:
Apple, Inc.

Project:
**Apple Campus 2, Phase 1
 North Tantau Avenue
 Site A
 Visitors Center & Parking**

Title:
**Site Plan
 Fire Access / Accessibility Plan**

Project No.	Date	Scale at ARCH E1 Size
2193	02/25/2015	1" = 30' (1:360)
Number	Revision	
P-VC-2.21	02	

01 Site Plan - Fire Access / Accessibility Plan
 1"=30' (1:360)

- Legend
- Fire Access
 - Accessible Path of Travel
 - Plaza (Continuous Access)

