



ALUMINUM PANEL COLORS



LAMINATED GLASS W/ LOW E COATING



TEMPERED GLASS



INSULATED GLASS WITH LOW -E COATING



GRANITE



SIDING CLADDING COMPOSITE W/ WOOD SUBSTITUTE (MEXYSTA)



WOOD DECKING



VALLCO TOWN CENTER

OWNER: VALLCO PROPERTY OWNER LLC
 900 PASEO DEL NORDE, PALO ALTO, CA 94304
 T: 650-944-6500

ARCHITECTURE: RAFAEL VINCELY ARCHITECTS
 20 VANHORN STREET, NEW YORK, NY 10013
 T: 212-604-8800

ARCHITECTURE: RAFAEL VINCELY ARCHITECTS
 1605 N. HOLLYE ROAD, ESPERANZA, CA 95014
 T: 408-877-7300

LANDSCAPE ARCHITECTURE: CUN PARTNERSHIP LTD
 190 S. INDEPENDENCE MALL, SUITE 1100 PHILADELPHIA, PA 19106
 T: 215-440-0500

CIVIL: SARGIS CIVIL ENGINEERS SURVEYORS PLANNERS INC.
 1700 S. WINCHESTER BLVD, SUITE 200, CARPENTERS, CA 95006
 T: 408-326-0500

TRANSPORTATION ENGINEERING: ARUP NORTH AMERICA LTD
 860 MISSION STREET, SUITE 100, SAN FRANCISCO, CA 94105
 T: 415-767-9400

LIGHTING: ONE LUX STUDIO
 100 WEST 20TH STREET, 10TH FLOOR, NEW YORK, NY 10011
 T: 212-201-6700

GEORAPHIC: EA FT
 1817 JPM BLDG, SUITE 1000, PHILADELPHIA, PA 19103
 T: 215-961-1900

PARKING ENGINEERING: WATRY DESIGN INC
 2008 GARDEN PLACE, SUITE 300, SAN JOSE, CA 95119
 T: 408-350-7000


WASTE MANAGEMENT: CRI-LITTLE INTERNATIONAL
 530 NORTH BRAND BLVD, STE 710 GLENDALE, CA 91201
 T: 626-441-7700

NOT FOR CONSTRUCTION

DISCLAIMER
 THE ARCHITECT / ENGINEER SHALL HAVE NO RESPONSIBILITY FOR ANY LIABILITY, LOSS, COST, DAMAGE OR EXPENSE ARISING FROM OR RELATING TO ANY USE OF THIS DOCUMENT FOR ANY PURPOSE OTHER THAN ITS INTENDED PURPOSE ON THIS PROJECT. THIS DOCUMENT IS TO BE CONSIDERED IN CONJUNCTION WITH ALL RELATED DOCUMENTATION. ANY DISCREPANCIES IDENTIFIED IN THIS DOCUMENT MUST BE REPORTED IMMEDIATELY TO THE ARCHITECT BEFORE PROCEEDING. CONTRACTORS MUST VERIFY ALL DIMENSIONS PRIOR TO PROCEEDING WITH ANY WORK. ONLY FIGURED DIMENSIONS ARE TO BE USED FOR VERIFICATION.


SB-35 DEVELOPMENT APPLICATION

REV	DESCRIPTION	DATE
REV-0	SB-35 APPLICATION REVISIONS	08/22/2018

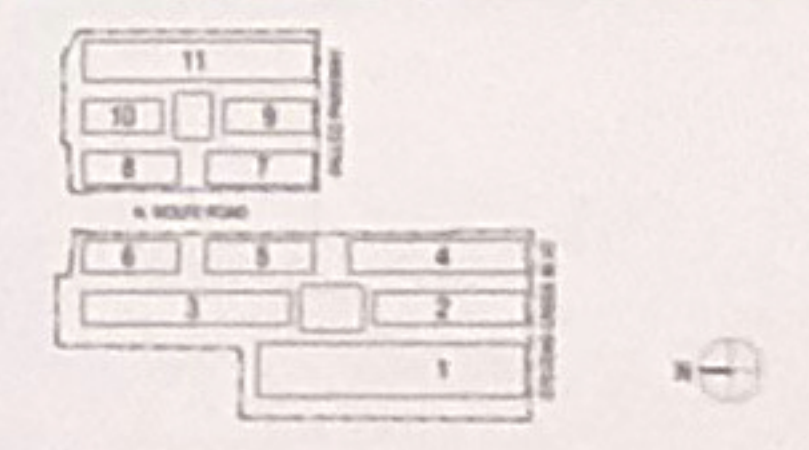

KEY PLAN AND NORTH ARROW
 ARCHITECT'S PROJECT NUMBER: 708011

PROJECT PHASE: SB-35 DEVELOPMENT APPLICATION
 IF THIS DRAWING IS NOT 30"x42" IT IS A REDUCED PRINT. REFER TO GRAPHIC SCALE.

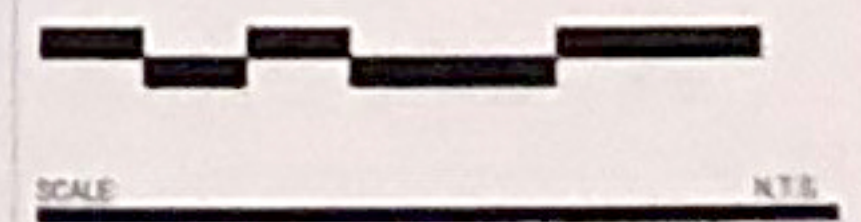

SCALE: N.T.S.
MATERIAL BOARD - RETAIL

SHEET TITLE

P-0861.03
 SHEET NUMBER
 © 2018 RAFAEL VINCELY ARCHITECTS