



1 DE ANZA ELEVATION
1/8" = 1'-0"



2 ALVES DR. ELEVATION
1/8" = 1'-0"



BUILDING A
ELEVATIONS
SCALE: 1/8" = 1'



JOB NO. 2022-001
DATE 8-27-22
TACONIC ARCHITECTS & ASSOCIATES
10118 Bandley Dr. #C
Cupertino, CA 95014
408.210.0044
A5.0A

MARINA PLAZA

10145 DE ANZA BLVD. AND 10122 BANDLEY DR. CUPERTINO, CALIFORNIA
De Anza Venture, LLC



1 ALVES DR. ELEVATION
1/8" = 1'-0"



2 BANDLEY ELEVATION
1/8" = 1'-0"

BUILDING B
ELEVATIONS
SCALE: 1/8" = 1'

MARINA PLAZA

10145 DE ANZA BLVD. AND 10122 BANDLEY DR. CUPERTINO, CALIFORNIA
De Anza Venture, LLC



1 BANDLEY ELEVATION
1/8" = 1'-0"



2 ELEVATION
1/8" = 1'-0"

BUILDING C
ELEVATIONS
SCALE: 1/8" = 1'

MARINA PLAZA

10145 DE ANZA BLVD. AND 10122 BANDLEY DR. CUPERTINO, CALIFORNIA
De Anza Venture, LLC



JOB NO.
DATE 9-27-22
Tactic Architects & Associates
10118 Bandley Dr. #C
Cupertino, CA 95014
650.210.9904



A.5.0C



1 PASEO ELEVATION
1/8" = 1'-0"



2 SIDE ELEVATION
1/8" = 1'-0"



BUILDING A
ELEVATIONS
SCALE: 1/8" = 1'

MARINA PLAZA

10145 DE ANZA BLVD. AND 10122 BANDLEY DR. CUPERTINO, CALIFORNIA
De Anza Venture, LLC


JOB NO.
DATE 9-27-22 
 Technoc Architects & Associates
 10118 Sandhill Dr., #2
 Cupertino, CA 95014
 408-210-0004

A.5.1A



1 STREET ELEVATION
1/8" = 1'-0"



2 PASEO ELEVATION
1/8" = 1'-0"



BUILDING B
ELEVATIONS
SCALE: 1/8" = 1'

MARINA PLAZA

10145 DE ANZA BLVD. AND 10122 BANDLEY DR. CUPERTINO, CALIFORNIA
De Anza Venture, LLC



JOB NO.
DATE 9-27-22
Technomic Architects & Associates
10115 Bandyway Dr. #C
Cupertino, CA 95014
408.298.3804

A5.1B



1 ELEVATION
1/8" = 1'-0"



2 ELEVATION
1/8" = 1'-0"

BUILDING C
ELEVATIONS
SCALE: 1/8" = 1'


MARINA PLAZA

10145 DE ANZA BLVD. AND 10122 BANDLEY DR. CUPERTINO, CALIFORNIA
De Anza Venture, LLC



JOB NO. 10116
DATE 9-27-22
Technic Architects & Associates
10116 Bandy Dr. #2
Cupertino, CA 95014
408-210-0004

A.5.1C

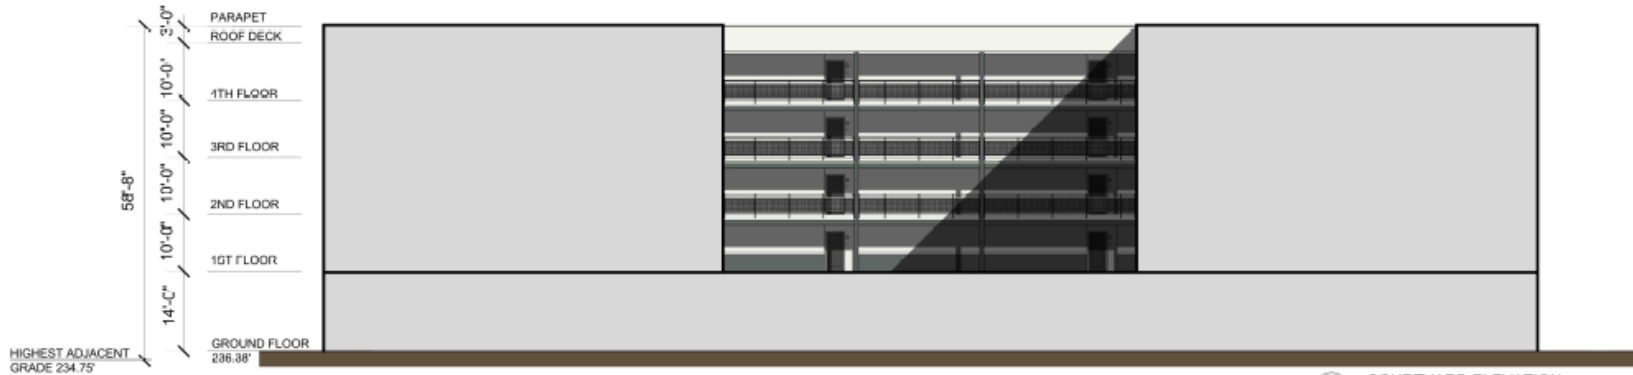

1 COURTYARD ELEVATION
1/8" = 1'-0"



2 COURTYARD ELEVATION
1/8" = 1'-0"



BUILDING A
COURTYARD
ELEVATIONS
SCALE: 1/8" = 1'



MARINA PLAZA

10145 DE ANZA BLVD. AND 10122 BANDLEY DR. CUPERTINO, CALIFORNIA
De Anza Venture, LLC



JOB NO.
DATE 9-27-22
TECHNOMIC BUILDERS CORPORATION
10110 Bandley Dr. #E
Cupertino, CA 95014
408 215-5504

A5.2A



1 COURTYARD ELEVATION
1/8" = 1'-0"



2 COURTYARD ELEVATION
1/8" = 1'-0"



3 COURTYARD ELEVATION
1/8" = 1'-0"



BUILDING B
COURTYARD
ELEVATIONS
SCALE: 1/8" = 1'



MARINA PLAZA

10145 DE ANZA BLVD. AND 10122 BANDLEY DR. CUPERTINO, CALIFORNIA
De Anza Venture, LLC



JOB NO.
DATE 9-27-22
TECTONIC ARCHITECTS & ASSOCIATES
10110 Bandy Dr. #C
Cupertino, CA 95014
408-215-5504

A5.2B



MARINA PLAZA

10145 DE ANZA BLVD. AND 10122 BANDLEY DR. CUPERTINO, CALIFORNIA
De Anza Venture, LLC

BUILDING C
COURTYARD
ELEVATIONS
SCALE: 1/8" = 1'

JOB NO.
DATE 9-27-22
Tectonic Architects & Associates
10110 Sandbar Dr. #C
Cupertino, CA 95014
408-210-0504



A.5.2C