



SC DESIGN GROUP
 20370 TOWN CENTER LN SUIT 139
 CUPERTINO CA 95014
 408-865-0577







CANYON VIEW
 PROJECT

SLOPE ANALYSIS
 LINDA VISTA DRIVE
 CUPERTINO, CA 95014
 APN 356-27-026, 356-05-007, 356-05-008, 356-05-005

NO.	REVISIONS	DATE	BY
6			
5			
4			
3			
2			
1			

DATE: 4-24-17
 SCALE: 1"=50'
 DRAWN BY: .
 SURVEYED BY: .
 PROJ ENGR: .
 CHECK BY: .
 SHEET NO. **A2**
 OF 6 SHEETS
 JOB NO. 17-203

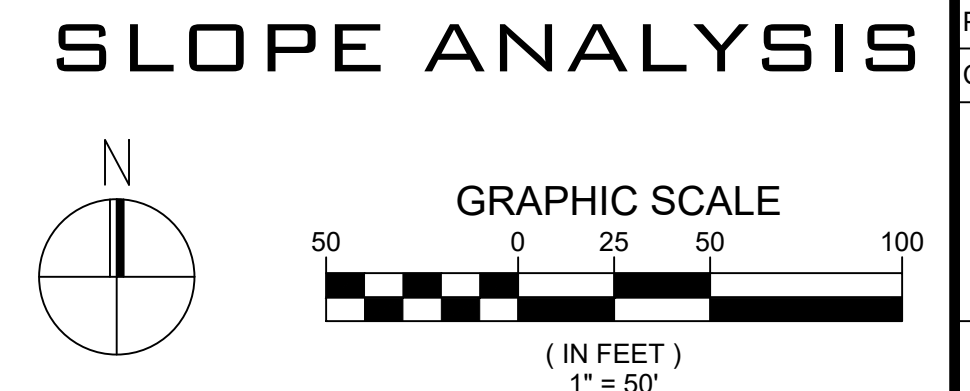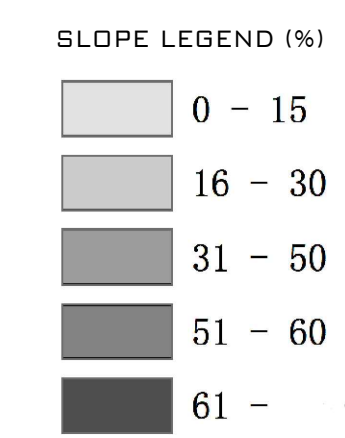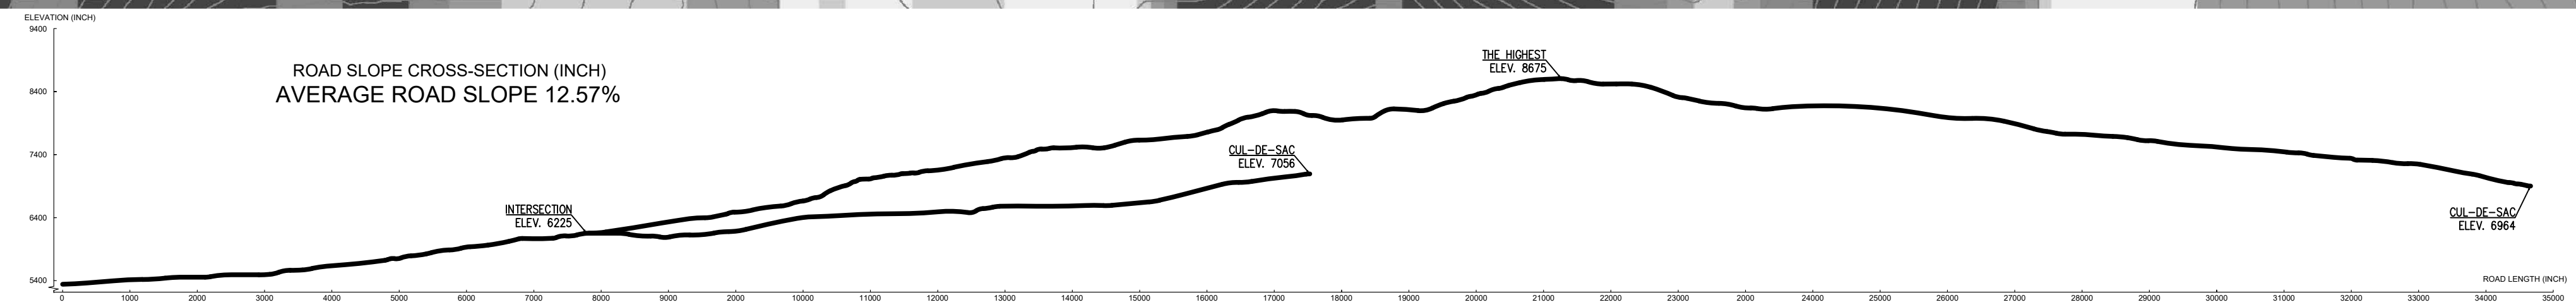

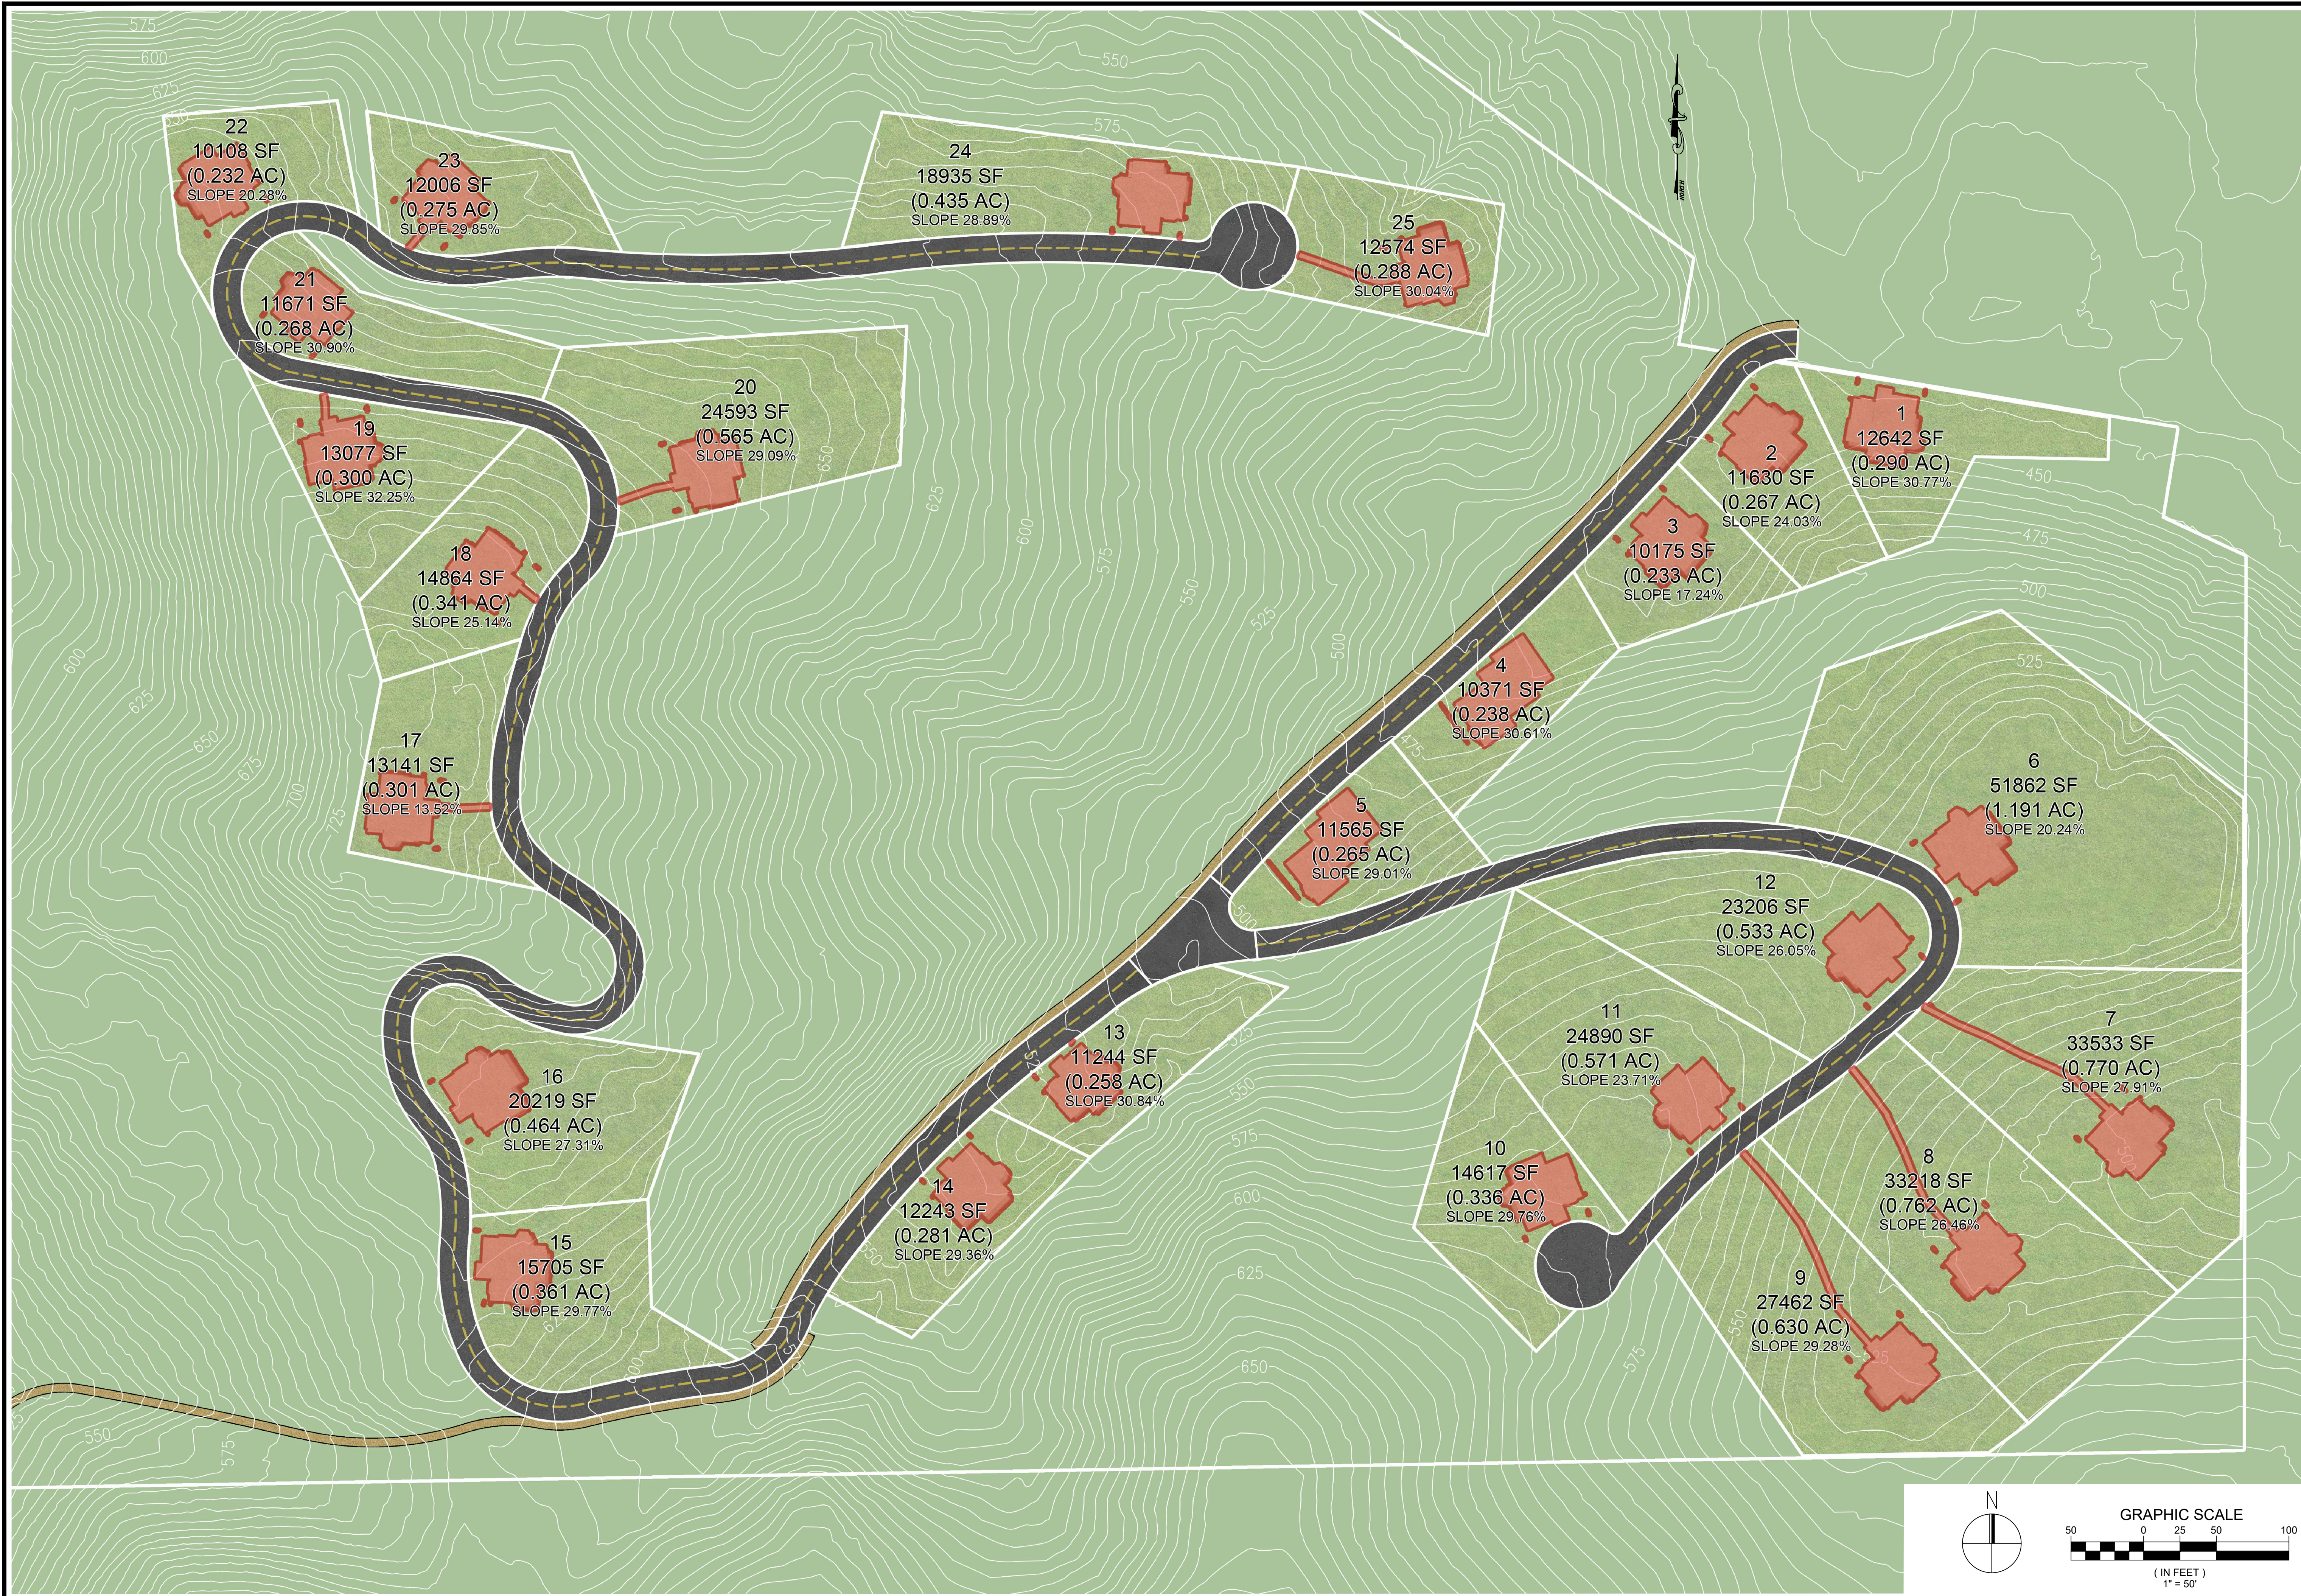

SC DESIGN GROUP
 20370 TOWN CENTER LN SUIT 139
 CUPERTINO, CA 95014
 408-865-0577




CANYON VIEW
 PROJECT

DEVELOPMENT PLAN
 / PROPOSED BUILDINGS
 LINDA VISTA DRIVE
 CUPERTINO, CA 95014
 APN 356-27-026, 356-05-007, 356-05-008, 356-05-005

NO.	REVISIONS	DATE	BY
6			
5			
4			
3			
2			
1			

DATE: 4-24-17
 SCALE: 1"=50'
 DRAWN BY: .
 SURVEYED BY: .
 PROJ ENGR: .
 CHECK BY: .

SHEET NO.
A3
 OF 6 SHEETS
 JOB NO.
 17-203

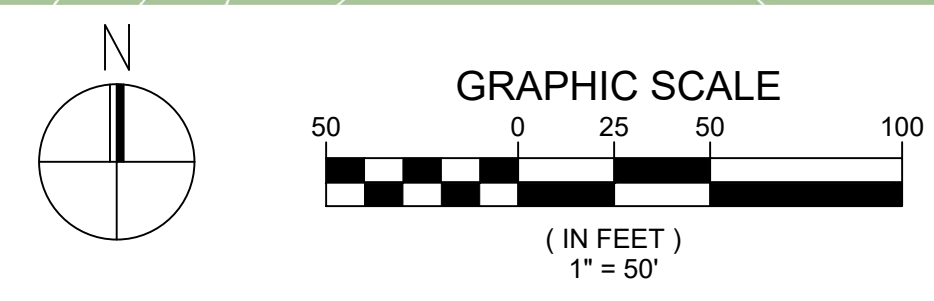



SC DESIGN GROUP
 20370 TOWN CENTER LN SUIT 139
 CUPERTINO CA 95014
 408-865-0577



CANYON VIEW
 PROJECT

DEVELOPMENT PLAN
 / SATELLITE MAP

LINDA VISTA DRIVE
 CUPERTINO, CA 95014
 APN 356-27-026, 356-05-007, 356-05-008, 356-05-005

NO.	REVISIONS	DATE	BY
6			
5			
4			
3			
2			
1			

DATE: 4-24-17
 SCALE: 1"=50'
 DRAWN BY: .
 SURVEYED BY: .
 PROJ ENGR: .
 CHECK BY: .
 SHEET NO.

A4
 OF 6 SHEETS
 JOB NO. 17-203

